


B

ISS 1 / 21

12° Vaulted Ceiling Throughout

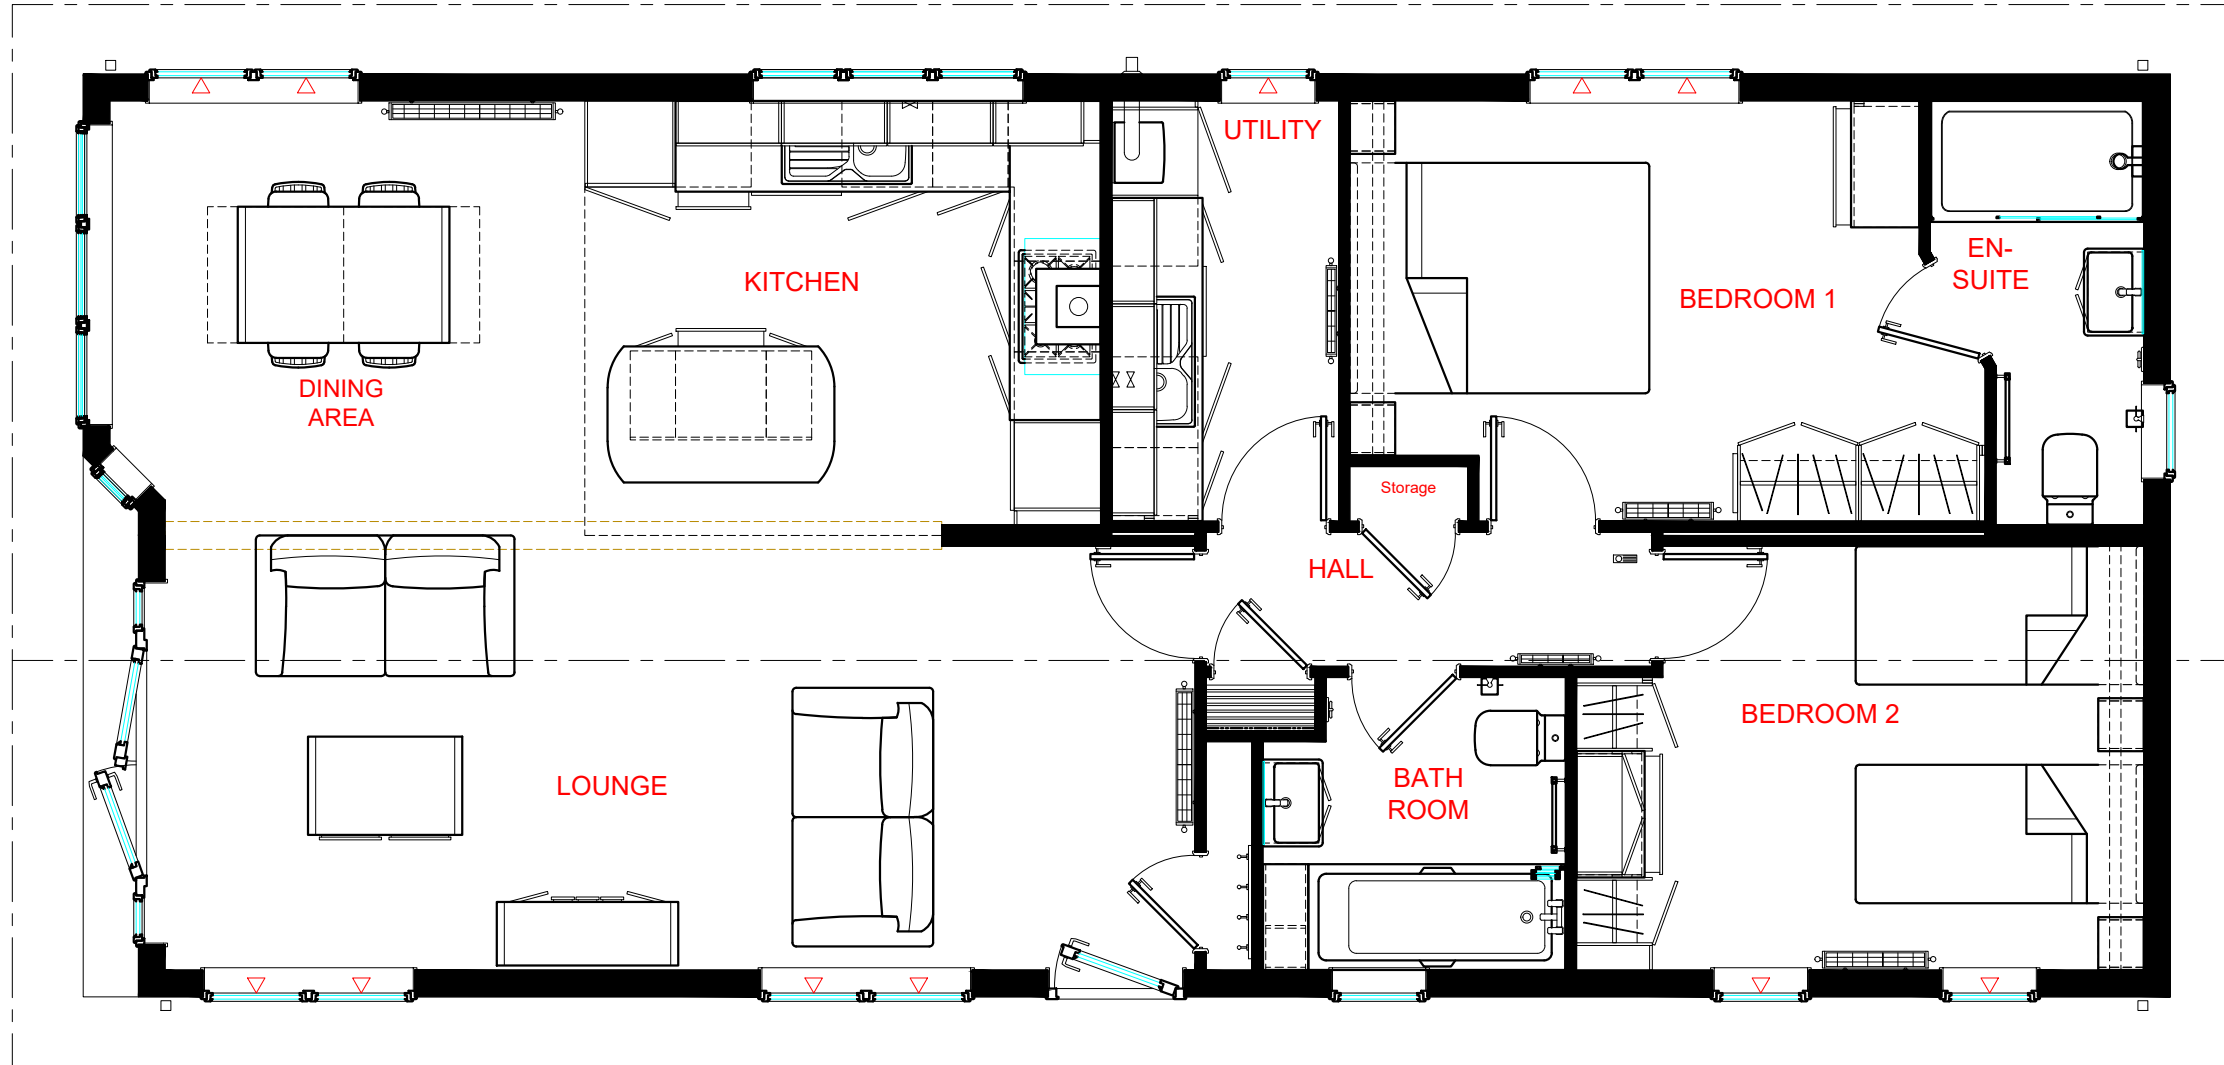

A

C

PARK OWNER: APPROXIMATE DIMENSIONS
 Please note that the following overhang dimensions will need to be considered in order to comply with the spacing requirements of the 'Model Standards - 1989' on your park

Overall Wall Length Including Cladding = 13.806m
 Overall Wall Width Including Cladding = 6.102m
 Overall Wall Length Including Roof & Windows = 15.192m
 Overall Wall Width Including Roof & Windows = 7.400m
 Maximum Transport Width = 3.750m
 Maximum Transport Height = 4.400m

13.716m x 6.012m (45'-0" x 20')

Alderney 2DB Utility

No:	Revision:	Date:

Date:	
Scale:	1:50
Drawn By:	
Drawing No:	
Serial No:	
This home is designed in accordance with BS.3632	

D